


WILLOWDALE
STATE FOREST

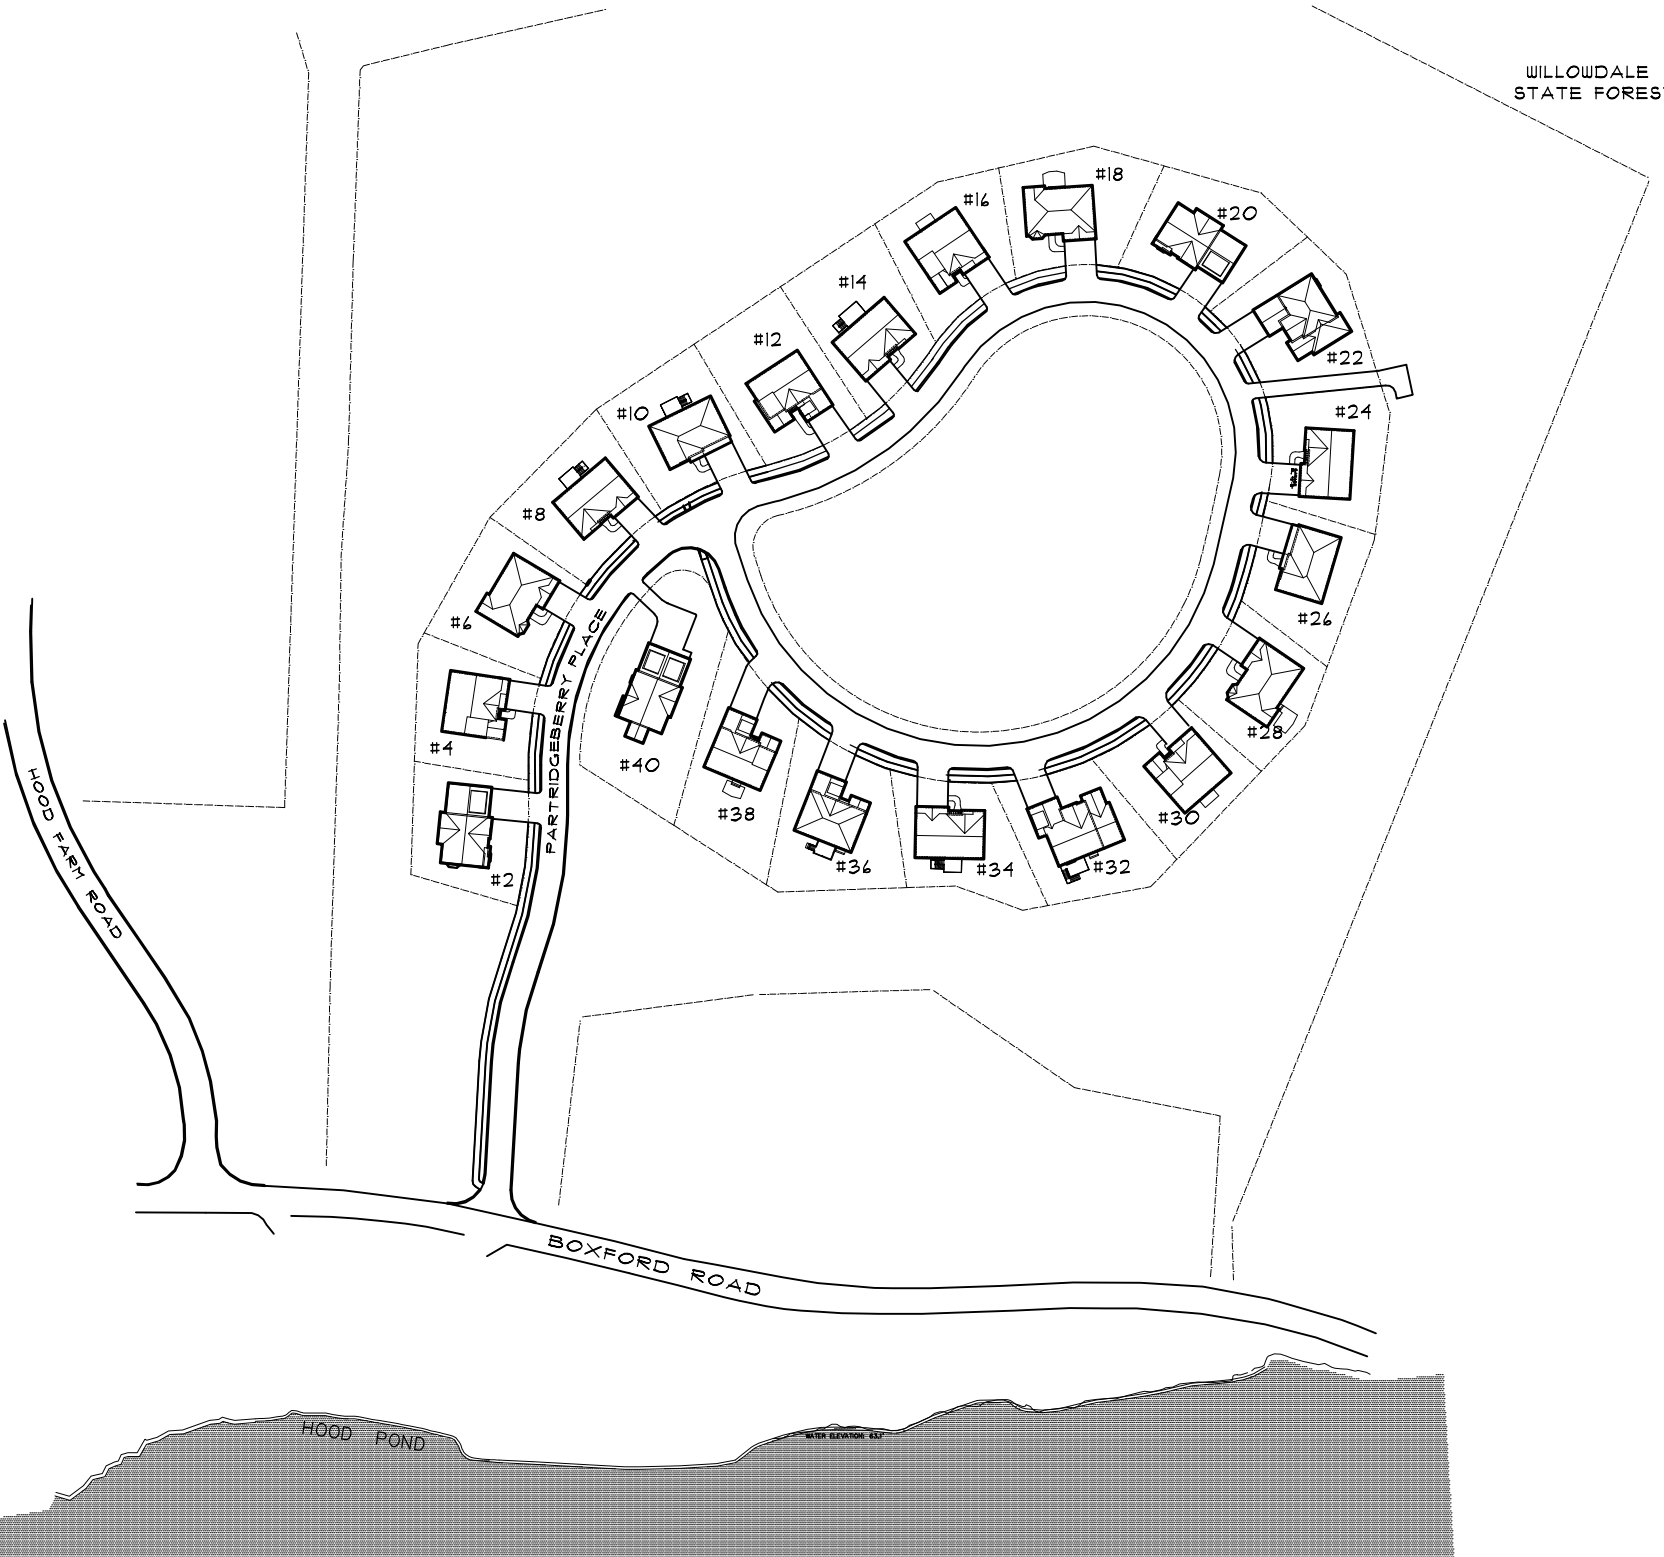

Martins
Design Construction
Real Estate Development

SITE PLAN
Scale:
Date: APRIL 16, 2004
Drawn by: J. J. J. J.
File Name:

PROPOSED HOMES for:
PARTRIDGEBERRY PLACE
IPSWICH, MASSACHUSETTS

Martins
Design Construction
Real Estate Development
130 Sylvan Street
Danvers, MA 01923
T: 978-777-9084
W: www.martinscompanies.com

Drawing Number
C-1