


PARTRIDGEBERRY PLACE

FIRST FLOOR= 1674 SQ. FT.
(NOT INCLUDING GARAGE)

SCALE: 1/8"=1'-0"

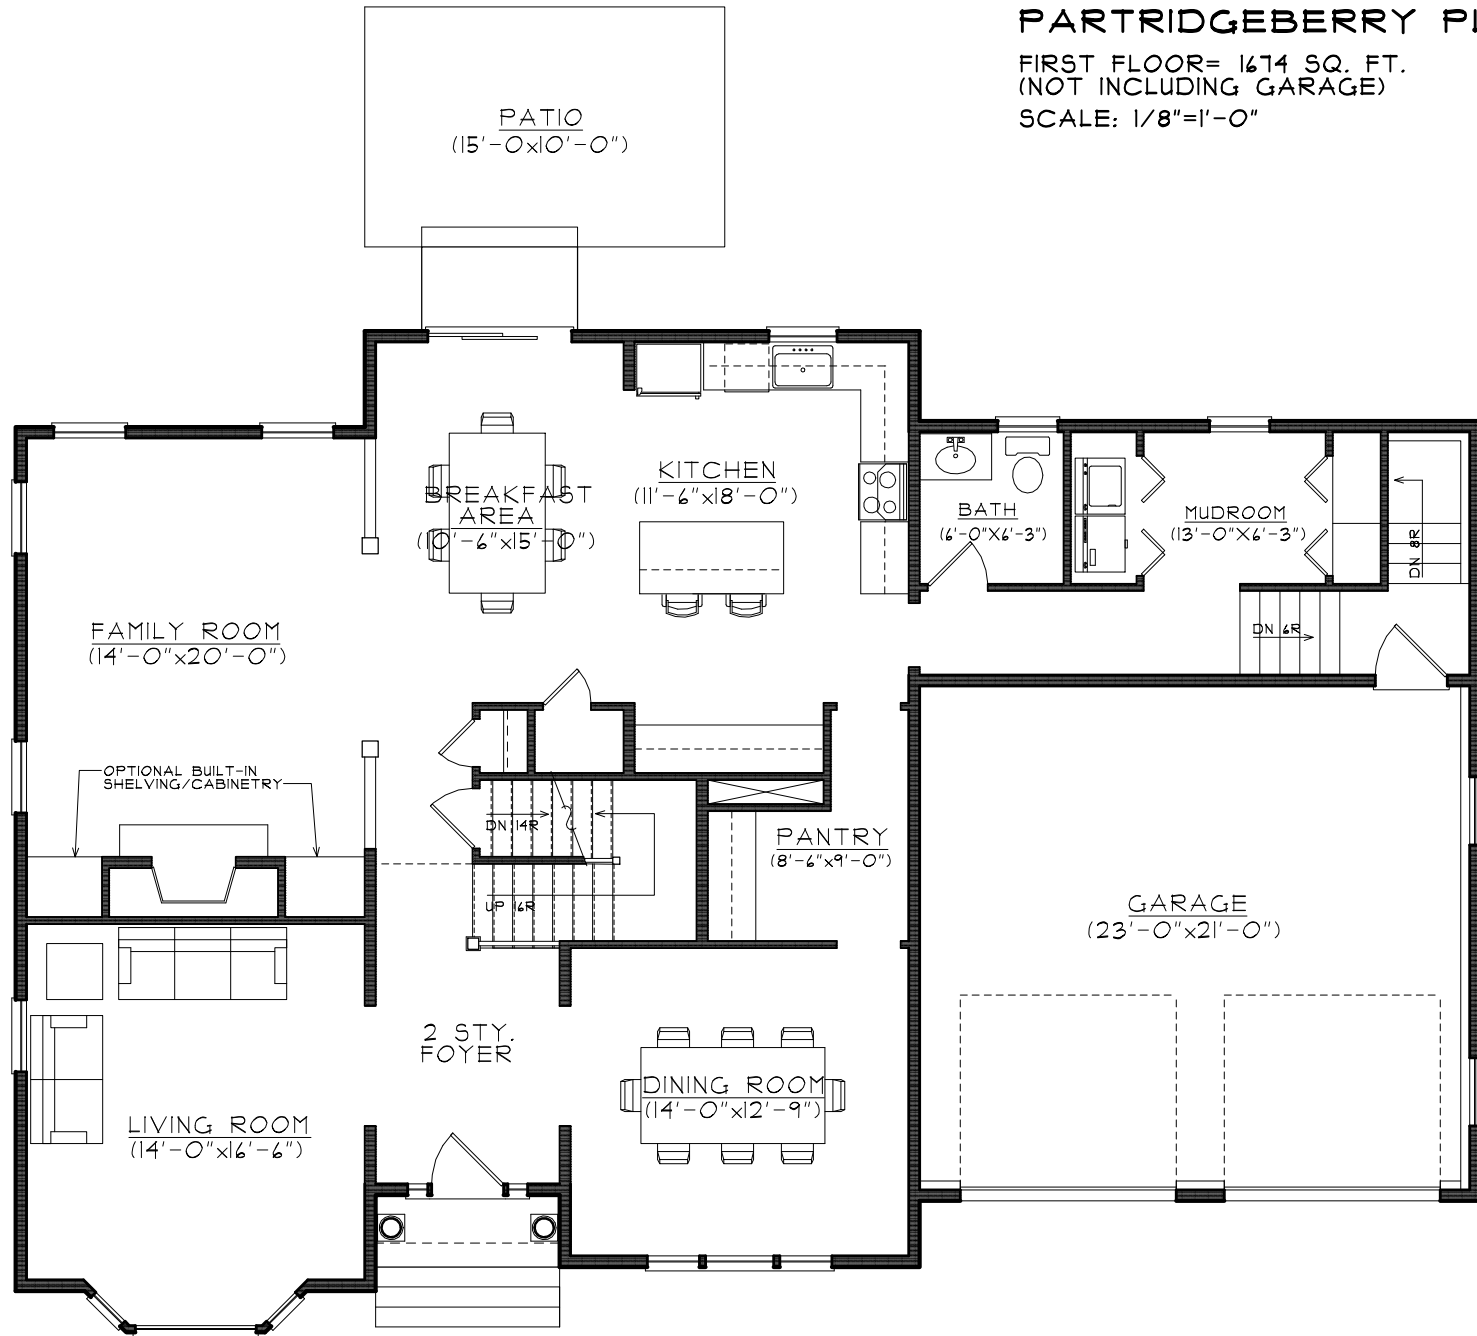

THE DIMENSIONS, SIZE, CONFIGURATION, AND OTHER INFORMATION CONTAINED ON THESE FLOOR PLANS, ELEVATIONS, AND RENDERINGS ARE MEANT TO BE ILLUSTRATIVE ONLY AND ARE SUBJECT TO CHANGE WITHOUT NOTICE.

SEPTEMBER 13, 2004