


20 PARTRIDGEBERRY PLACE

SECOND FLOOR PLAN= 1,706 S.F.
SCALE: 1/8"=1'-0"

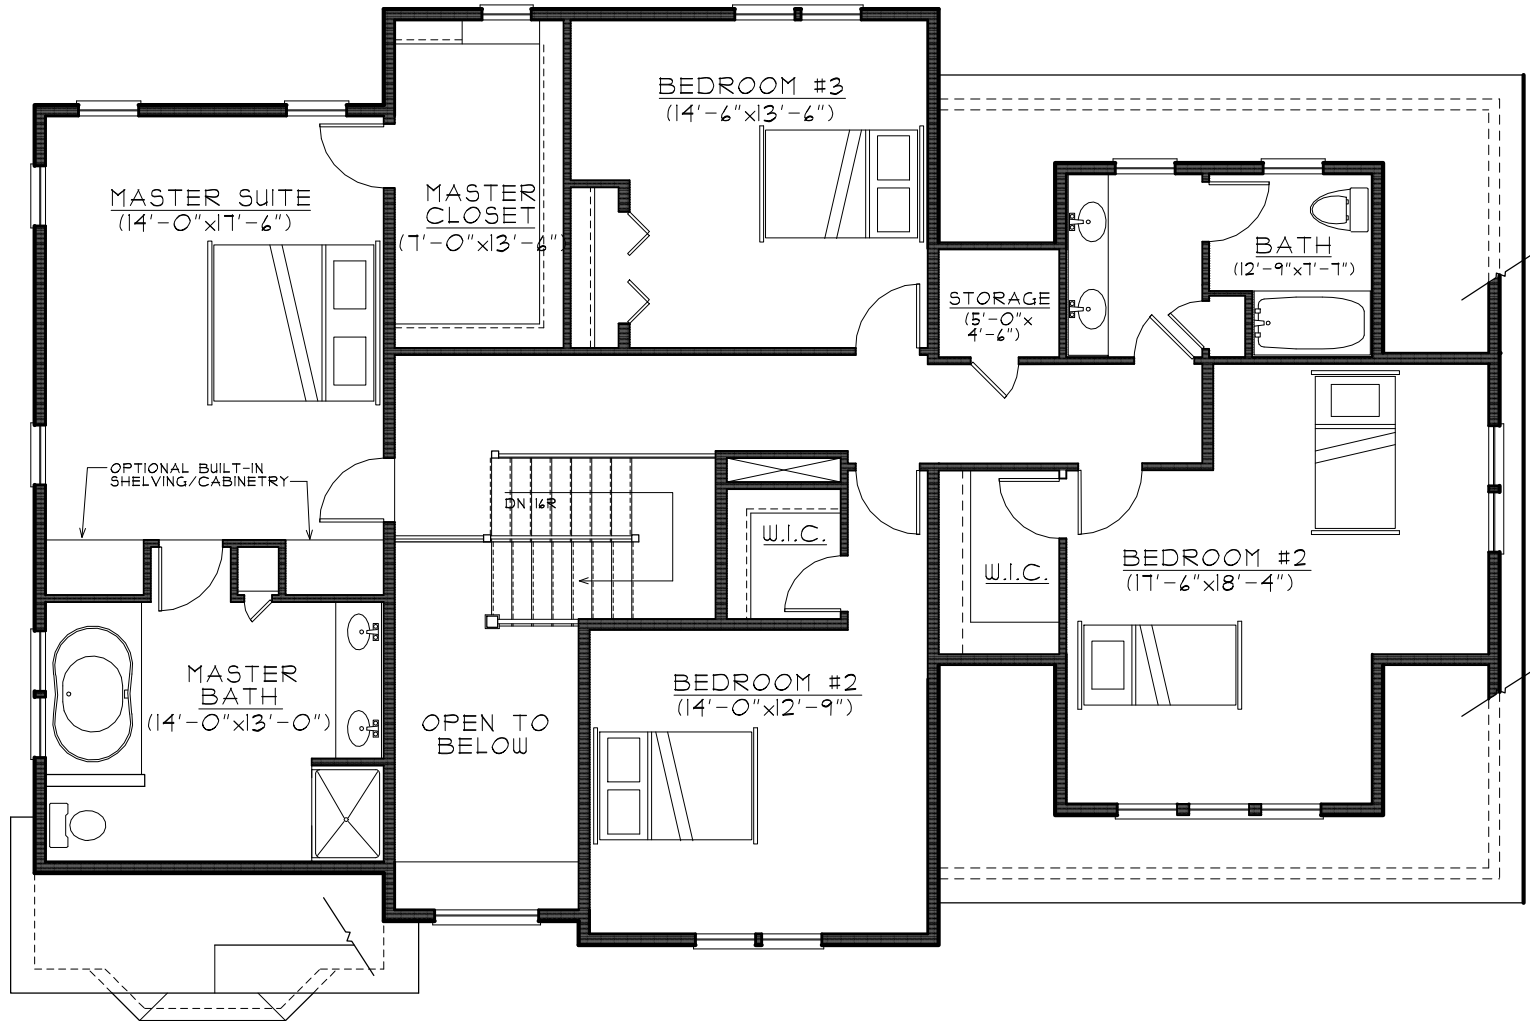

THE DIMENSIONS, SIZE, CONFIGURATION, AND OTHER INFORMATION CONTAINED ON THESE FLOOR PLANS, ELEVATIONS, AND RENDERINGS ARE MEANT TO BE ILLUSTRATIVE ONLY AND ARE SUBJECT TO CHANGE WITHOUT NOTICE.

SEPTEMBER 13, 2004